




EXHIBIT A – NOT TO SCALE

The exact location of the Facilities shall be determined upon their installation and erection.

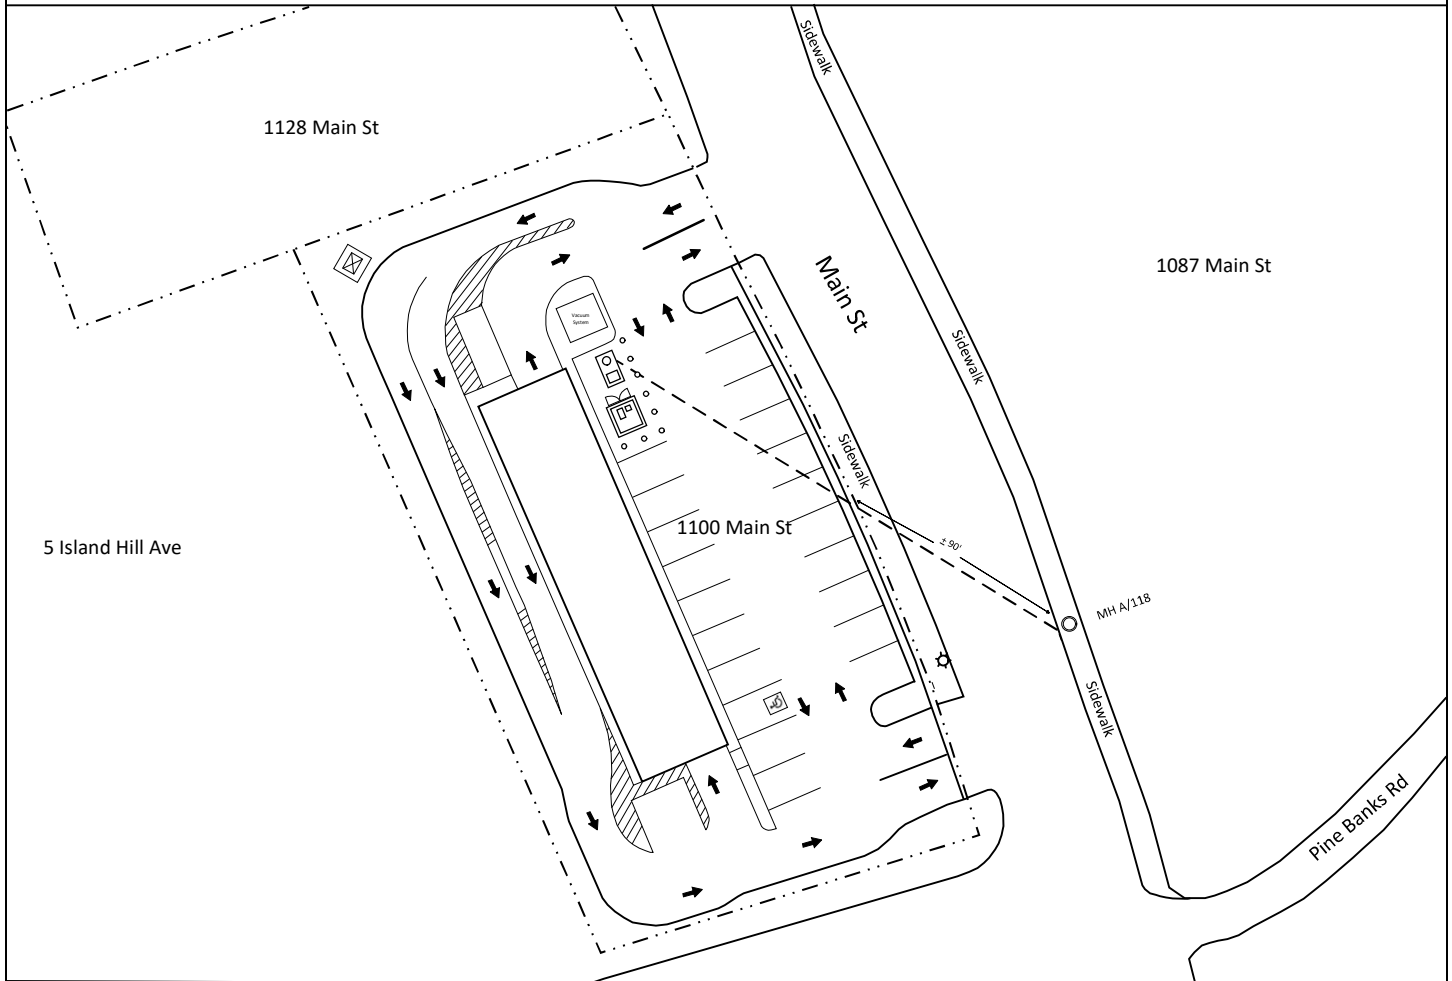

WR #: 31239416

Page 1 of 1

ELECTRIC DISTRIBUTION CONSTRUCTION PETITION

LEGEND

---	UG 3PH Pri Conductor/Conduit
- . - . - .	Property Line
⊙	Existing Manhole
○	Bollard
⊠	Switchgear/Switchgear Manhole
⊞	Padmounted Transformer

nationalgrid

Owner:

1100 MAIN ST CAR WASH
LLC

Address:

1100 Main St, Malden

Drawn By: Zein Jumaa

Date: 05/19/2026

Description: Trench and install (6) 4" conduit from existing MH A/118 to proposed switch gear, approximately 90 feet on public right of way