



January 4, 2024

City of Malden

To Whom It May Concern:

Enclosed please find a petition of NATIONAL GRID and VERIZON, covering joint NATIONAL GRID-VERIZON pole location(s)

If you have any questions regarding this permit please contact:

Please notify National Grid's Vincent LoGuidice of the hearing date / time at 978-725-1392 or Vincent.LoGuidice@NationalGrid.com.

If this petition meets with your approval, please return an executed copy to each of the above named Companies.

National Grid Contact: Vincent LoGuidice; 1101 Turnpike Street; North Andover, MA 01845

Very truly yours,

Bob Coulter
Name: Distribution Design Supervisor
Supervisor, Distribution Design

Enclosures

Questions contact – Rob Proude 781-423-3082

PETITION FOR JOINT OR IDENTICAL POLE LOCATIONS

North Andover, Massachusetts

To the City Council
Of Malden, Massachusetts

Massachusetts Electric Company d/b/a National Grid and Verizon New England, Inc requests permission to locate poles, wires, and fixtures, including the necessary sustaining and protecting fixtures, along and across the following public way:

Broadway (Route 99) - National Grid to install 1 JO Pole on Broadway (Route 99) beginning at a point approximately 70 feet southwest of the centerline of the intersection of Broadway (Route 99) and Mingo St. National Grid to install new Pole # 2924-50.

Location approximately as shown on plan attached

Wherefore it prays that after due notice and hearing as provided by law, it be granted a location for and permission to erect and maintain poles and wires, together with such sustaining and protecting fixtures as it may find necessary, said poles to be erected substantially in accordance with the plan filed herewith marked – Broadway (Route 99) - Malden – Massachusetts.

No.# 30772366 September 21, 2023

Also for permission to lay and maintain underground laterals, cables, and wires in the above or intersecting public ways for the purpose of making connections with such poles and buildings as each of said petitioners may desire for distributing purposes.

Your petitioner agrees to reserve space for one cross-arm at a suitable point on each of said poles for the fire, police, telephone, and telegraph signal wires belonging to the municipality and used by it exclusively for municipal purposes.

Massachusetts Electric Company d/b/a
NATIONAL GRID *Bob Coulter*

BY _____
Engineering Department

VERIZON NEW ENGLAND, INC.

BY _____
Manager / Right of Way

ORDER FOR JOINT OR IDENTICAL POLE LOCATIONS

To the City Council - Malden, Massachusetts

Notice having been given and public hearing held, as provided by law,
IT IS HEREBY ORDERED:

that Massachusetts Electric Company d/b/a National Grid and VERIZON NEW ENGLAND INC. (formerly known as NEW ENGLAND TELEPHONE AND TELEGRAPH COMPANY) be and they are hereby granted joint or identical locations for and permission to erect and maintain poles and wires to be placed thereon, together with such sustaining and protecting fixtures as said Companies may deem necessary, in the public way or ways hereinafter referred to, as requested in petition of said Companies dated the 21st day of September, 2023

All construction under this order shall be in accordance with the following conditions:

Poles shall be of sound timber, and reasonable straight, and shall be set substantially at the points indicated upon the plan marked – Broadway (Route 99) - Malden – Massachusetts.

September 21, 2023. Filed with this order. WR # 30772366.

There may be attached to said poles by Massachusetts Electric Company d/b/a National Grid and Verizon New England Inc. such wires, cables, and fixtures as needed in their business and all of said wires and cables shall be placed at a height of not less than twenty (20) feet from the ground.

The following are the public ways or part of ways along which the poles above referred to may be erected, and the number of poles which may be erected thereon under this order:

Broadway (Route 99) - National Grid to install 1 JO Pole on Broadway (Route 99) beginning at a point approximately 70 feet southwest of the centerline of the intersection of Broadway (Route 99) and Mingo St. National Grid to install new Pole # 2924-50.

Also for permission to lay and maintain underground laterals, cables, and wires in the above or intersecting public ways for the purpose of making connections with such poles and buildings as each of said petitioners may desire for distributing purposes.

I hereby certify that the foregoing order was adopted at a meeting of the
of the City/Town of _____, Massachusetts held on the _____ day of _____ 20 .

Massachusetts City/Town Clerk.
20 .

Received and entered in the records of location orders of the City/Town of
Book _____ Page _____

Attest:

City/Town Clerk

I hereby certify that on _____, 20____, at _____ o'clock, M
at _____ a public hearing was held on the petition of
Massachusetts Electric Company d/b/a National Grid and VERIZON NEW ENGLAND, INC.

for permission to erect the poles, wires, and fixtures described in the order herewith recorded, and
that we mailed at least seven days before said hearing a written notice of the time and place of said
hearing to each of the owners of real estate (as determined by the last preceding assessment for
taxation) along the ways or parts of ways upon which the Company is permitted to erect
poles, wires, and fixtures under said order. And that thereupon said order was duly adopted.

City/Town Clerk.

.....
.....
.....
.....

Board or Council of Town or City, Massachusetts

CERTIFICATE

I hereby certify that the foregoing is a true copy of the location order and certificate of
hearing with notice adopted by the _____ of the City of _____
Massachusetts, on the _____ day of _____, 20____, and recorded with the
records of location orders of the said City, Book _____, Page _____. This certified copy
is made under the provisions of Chapter 166 of General Laws and any additions thereto or
amendments thereof.

Attest:
City/Town Clerk

ORDER FOR JOINT OR IDENTICAL POLE LOCATIONS

To the City Council - Malden, Massachusetts

Notice having been given and public hearing held, as provided by law,
IT IS HEREBY ORDERED:

that Massachusetts Electric Company d/b/a National Grid and VERIZON NEW ENGLAND INC. (formerly known as NEW ENGLAND TELEPHONE AND TELEGRAPH COMPANY) be and they are hereby granted joint or identical locations for and permission to erect and maintain poles and wires to be placed thereon, together with such sustaining and protecting fixtures as said Companies may deem necessary, in the public way or ways hereinafter referred to, as requested in petition of said Companies dated the 21st day of September, 2023

All construction under this order shall be in accordance with the following conditions:

Poles shall be of sound timber, and reasonable straight, and shall be set substantially at the points indicated upon the plan marked – Broadway (Route 99) - Malden – Massachusetts.

September 21, 2023. Filed with this order. WR # 30772366.

There may be attached to said poles by Massachusetts Electric Company d/b/a National Grid and Verizon New England Inc. such wires, cables, and fixtures as needed in their business and all of said wires and cables shall be placed at a height of not less than twenty (20) feet from the ground.

The following are the public ways or part of ways along which the poles above referred to may be erected, and the number of poles which may be erected thereon under this order:

Broadway (Route 99) - National Grid to install 1 JO Pole on Broadway (Route 99) beginning at a point approximately 70 feet southwest of the centerline of the intersection of Broadway (Route 99) and Mingo St. National Grid to install new Pole # 2924-50.

Also for permission to lay and maintain underground laterals, cables, and wires in the above or intersecting public ways for the purpose of making connections with such poles and buildings as each of said petitioners may desire for distributing purposes.

I hereby certify that the foregoing order was adopted at a meeting of the
of the City/Town of _____, Massachusetts held on the _____ day of _____ 20 .

Massachusetts City/Town Clerk.
20 .

Received and entered in the records of location orders of the City/Town of
Book _____ Page _____

Attest:

City/Town Clerk

I hereby certify that on _____, 20____, at _____ o'clock, M
at _____ a public hearing was held on the petition of
Massachusetts Electric Company d/b/a National Grid and VERIZON NEW ENGLAND, INC.

for permission to erect the poles, wires, and fixtures described in the order herewith recorded, and
that we mailed at least seven days before said hearing a written notice of the time and place of said
hearing to each of the owners of real estate (as determined by the last preceding assessment for
taxation) along the ways or parts of ways upon which the Company is permitted to erect
poles, wires, and fixtures under said order. And that thereupon said order was duly adopted.

City/Town Clerk.


.....
.....
.....
.....

Board or Council of Town or City, Massachusetts

CERTIFICATE

I hereby certify that the foregoing is a true copy of the location order and certificate of
hearing with notice adopted by the _____ of the City of _____
Massachusetts, on the _____ day of _____, 20____, and recorded with the
records of location orders of the said City, Book _____, Page _____. This certified copy
is made under the provisions of Chapter 166 of General Laws and any additions thereto or
amendments thereof.

Attest:
City/Town Clerk

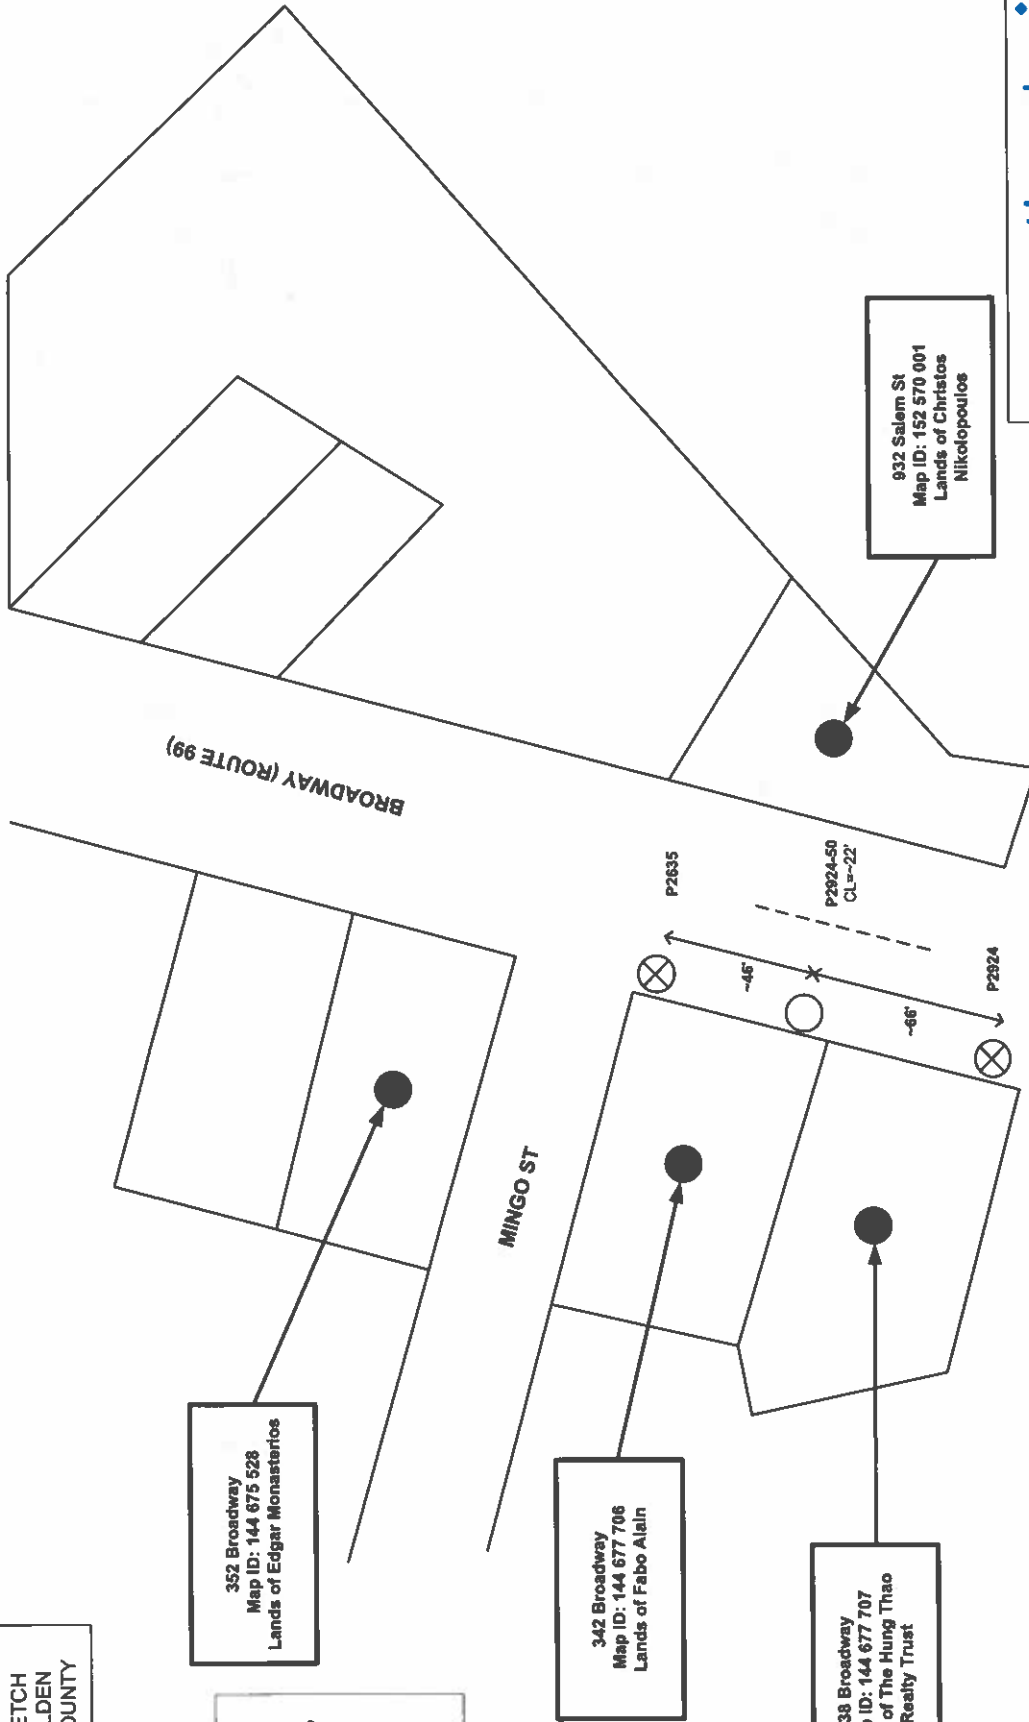

PETITION SKETCH
TOWN OF MALDEN
MIDDLESEX COUNTY

Legend

- Proposed JO Pole
- Existing JO Pole
- Center Line
- Property Line

352 Broadway
Map ID: 144 675 528
Lands of Edgar Monasterios

342 Broadway
Map ID: 144 677 706
Lands of Fabo Alain

338 Broadway
Map ID: 144 677 707
Lands of The Hung Thao Realty Trust

932 Salem St
Map ID: 152 570 001
Lands of Christos Nikolopoulos

nationalgrid

Petition Sketch for Poles 2924-50
Broadway (Route 99)
Malden, MA
WR#30772366

Not To Scale Distances are Approximate	Drawn By: RMP	Sketch # 1	DATE 5/15/2023
--	------------------	---------------	-------------------

ControlPoint
TECHNOLOGIES

Designer: Rob Proude
ControlPoint Technologies, Inc.
200 Ledgewood Place, Rockland, MA 02370
781-423-3082

The exact location of said facilities to be established by and upon the installation and erection of the facilities thereof.