


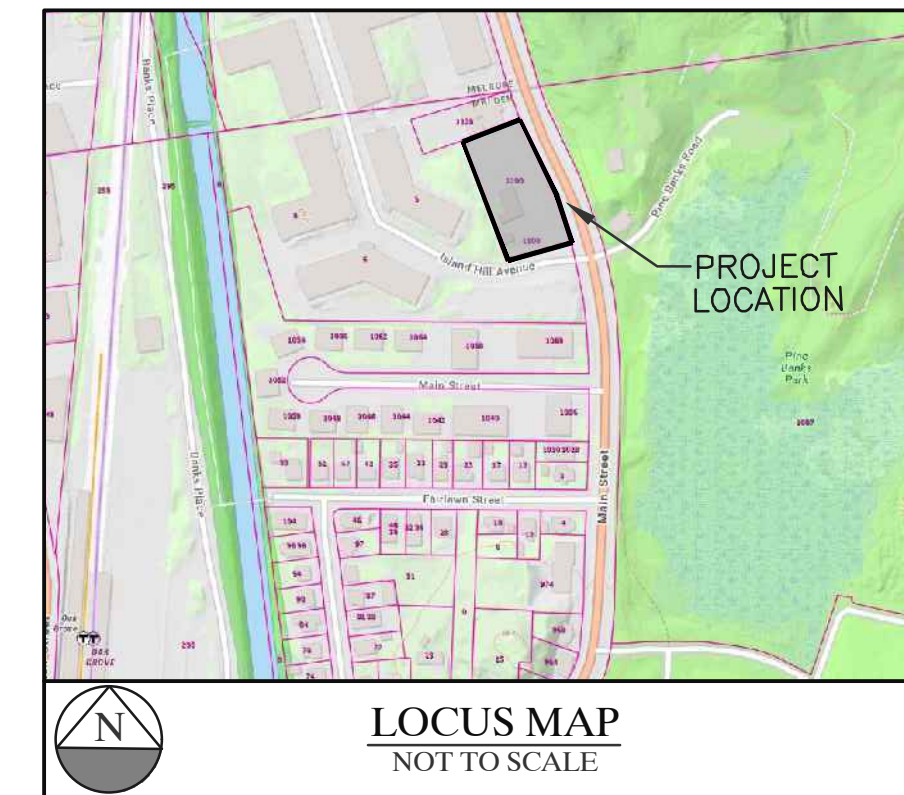

SITE DATA :
 ADDRESS:
 1100 MAIN STREET,
 MALDEN, MA
 ZONING DISTRICT:
 (HB)-HIGHWAY BUSINESS
 AREA:
 31,306± Sq.Ft.
 USE:
 RETAIL SERVICES



CHOUBAH ENGINEERING GROUP, P.C.
CEG
 CONSULTING PROFESSIONAL ENGINEERS

112 STATE ROAD (ROUTE 6),
 No. DARTMOUTH, MA 02747
 TEL:(508) 858-5040 FAX:(508) 858-5041
 www.choubahgroup.com

PROJECT:
PROPOSED CAR WASH FACILITY
 AT
 1100 MAIN STREET,
 MALDEN, MA 02148

PREPARED FOR:
 NEW YORK CAPITAL
 INVESTMENT GROUP, LLC
 500 TURNPIKE STREET,
 CANTON, MA 02021



Issue Date: 04/30/2026

Revisions		
No.	Date	Description

Project Number: 24-677

Scale: AS SHOWN

Designed By:

Drawn By: Checked By: HC

Sheet Title:

TRANSFORMER LOCATION PLAN

Sheet Number: 1 OF 1

