
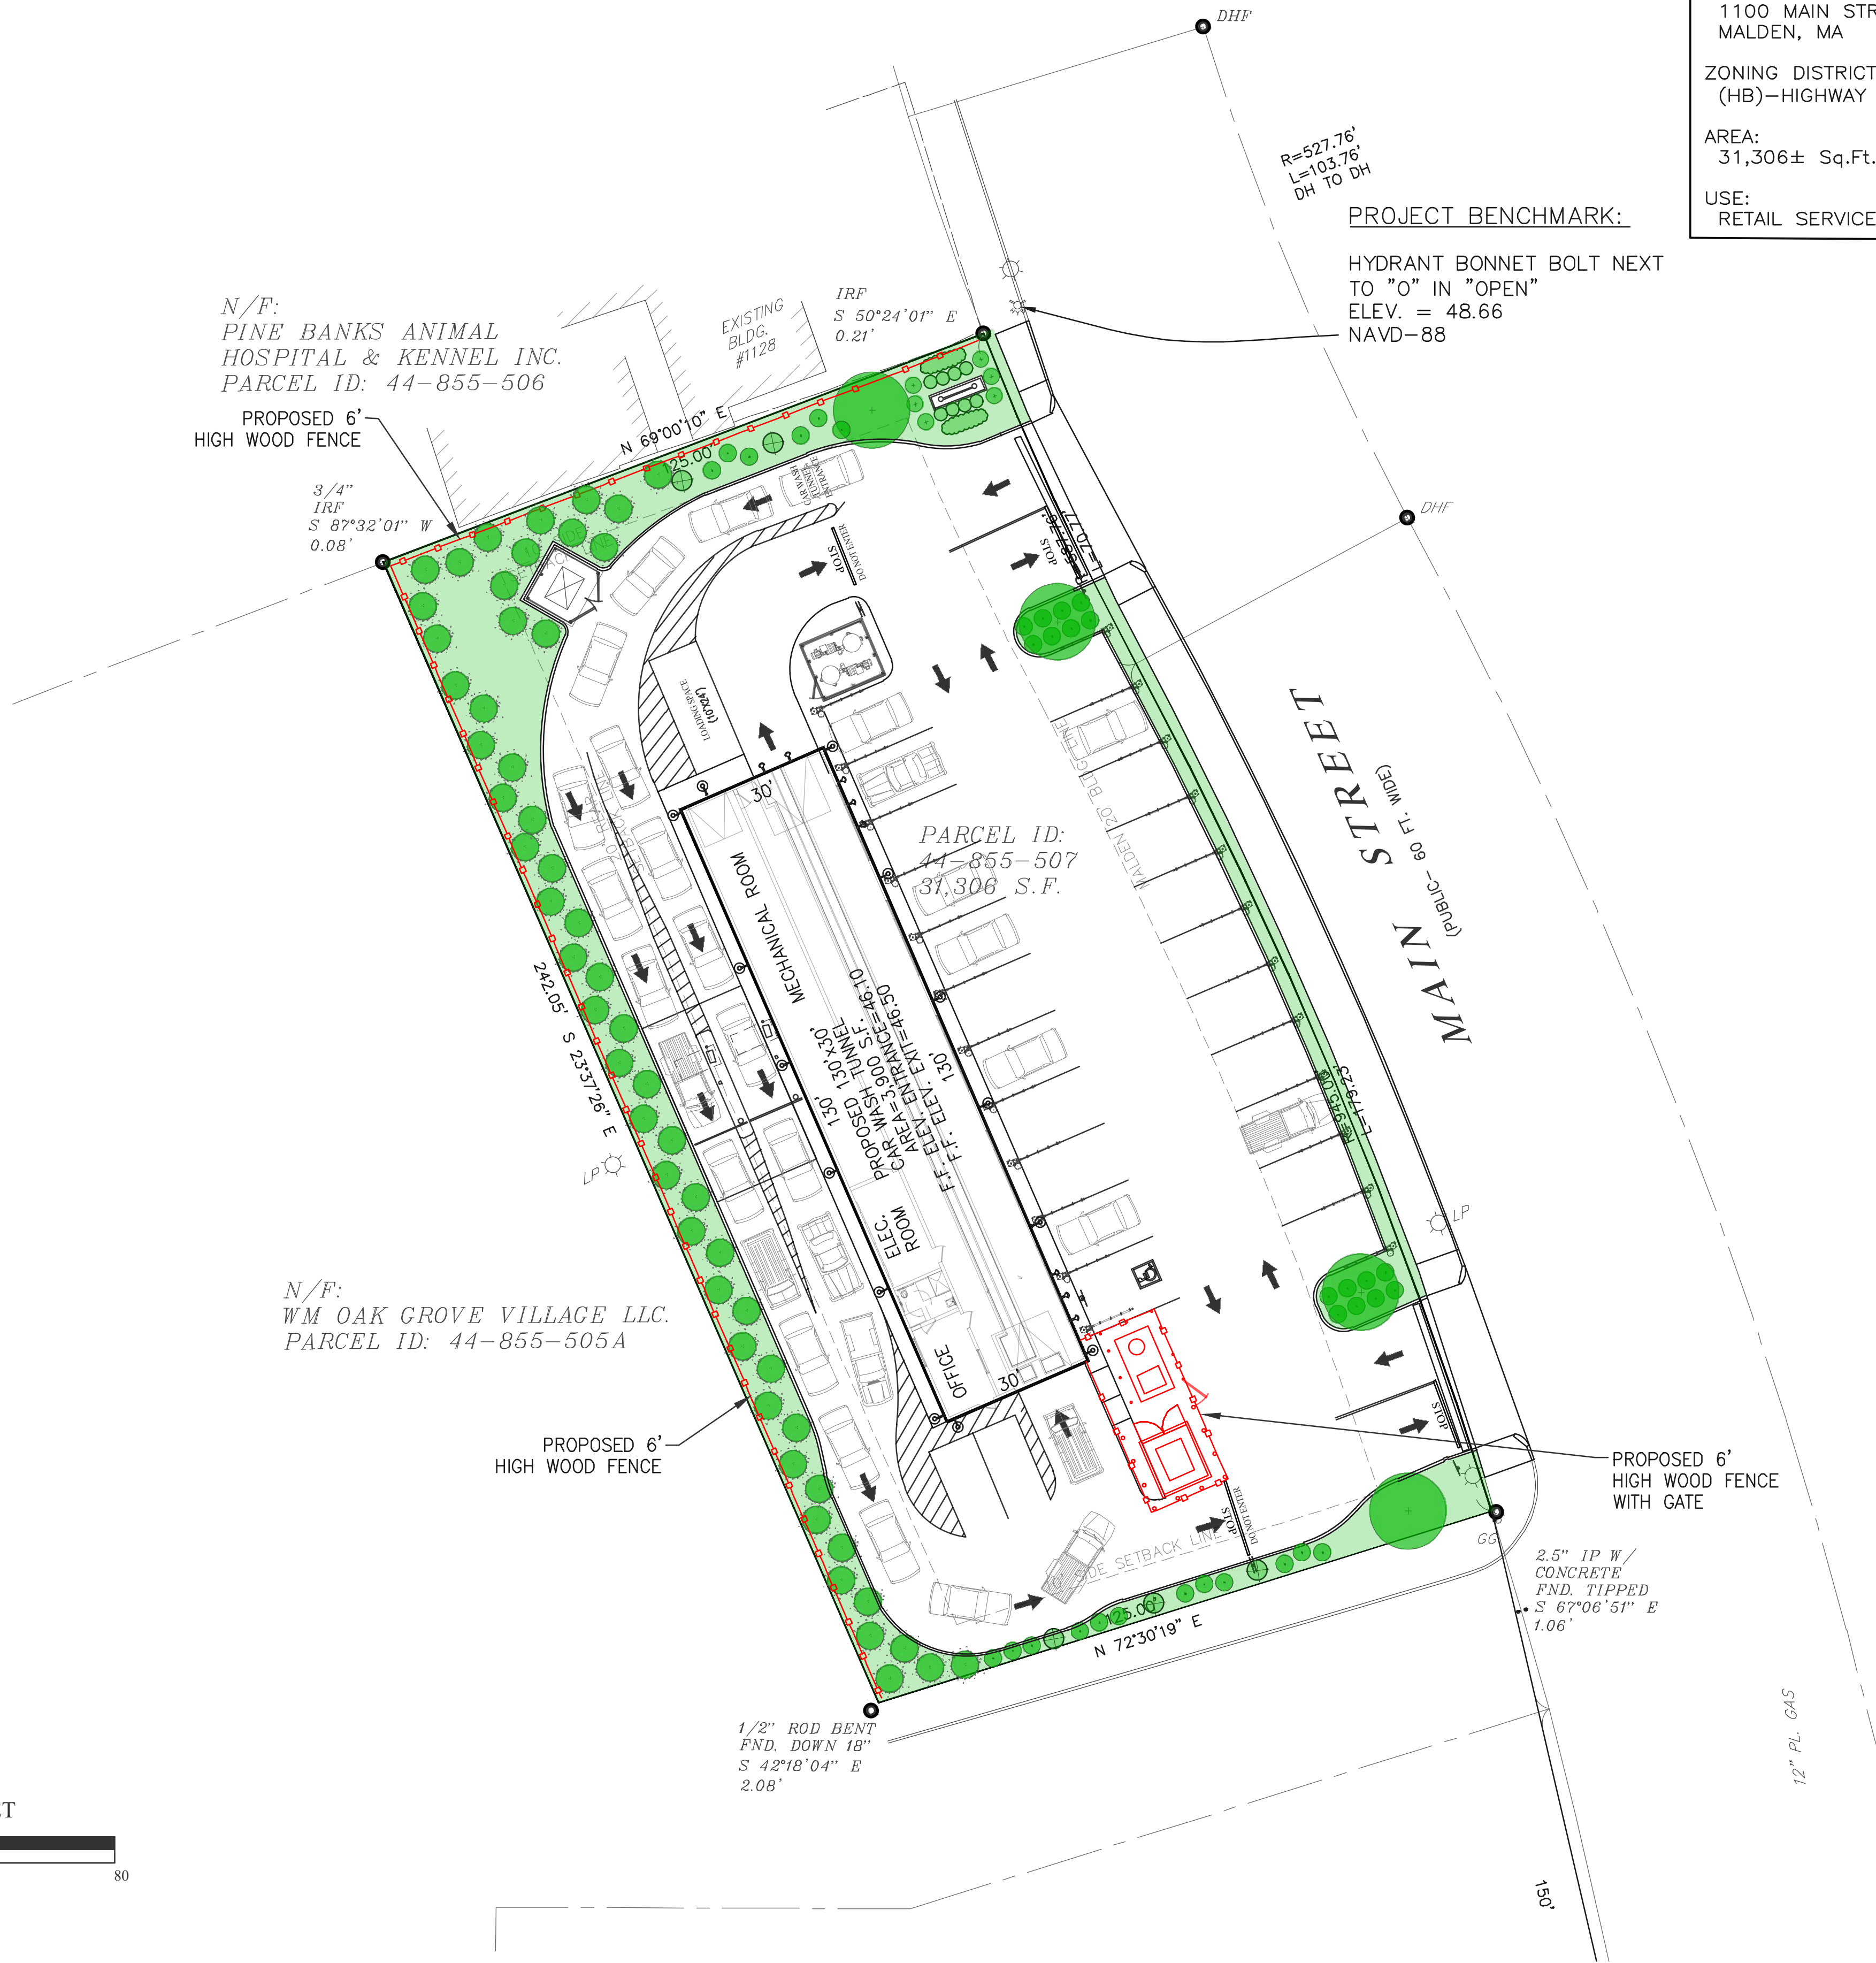


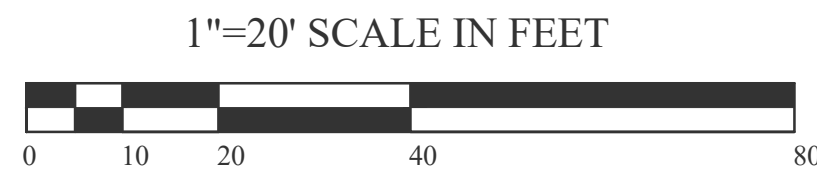


SITE DATA :
ADDRESS:
1100 MAIN STREET,
MALDEN, MA

ZONING DISTRICT:
(HB)-HIGHWAY BUSINESS

AREA:
31,306± Sq.Ft.

USE:
RETAIL SERVICES

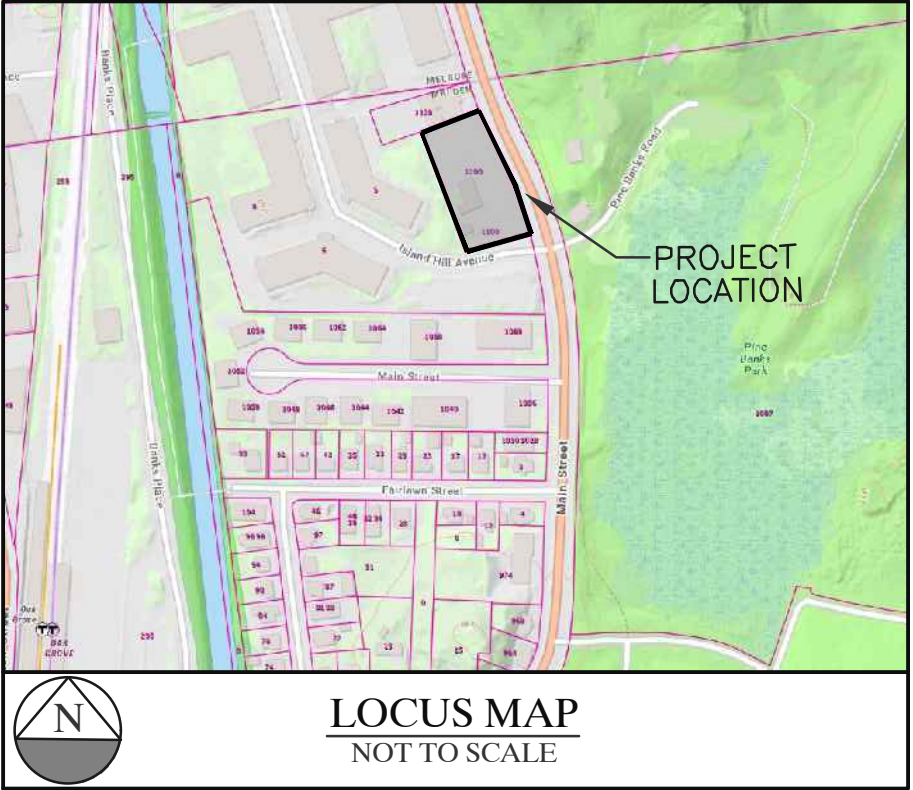

CHOUBAH ENGINEERING GROUP, P.C.
CEG
CONSULTING PROFESSIONAL ENGINEERS

112 STATE ROAD (ROUTE 6),
No. DARTMOUTH, MA 02747
TEL: (508) 858-5040 FAX: (508) 858-5041
www.choubahgroup.com

PROJECT:
**PROPOSED CAR WASH
FACILITY
AT
1100 MAIN STREET,
MALDEN, MA 02148**

PREPARED FOR:
**NEW YORK CAPITAL
INVESTMENT GROUP, LLC
500 TURNPIKE STREET,
CANTON, MA 02021**



Issue Date: 04/30/2026

Revisions		
No.	Date	Description

Project Number: 24-677

Scale: AS SHOWN

Designed By:

Drawn By: Checked By: HC

Sheet Title:

**TRANSFORMER LOCATION
PLAN**

Sheet Number: 1 OF 1